

**NYSAN
SHADING
SYSTEMS
LTD.**

229 - 33rd St. N.E. Calgary Ab.
Canada T2A 4Y6
Phone: (403) 569-4551
Fax: (403) 569-4552
E-mail: sales@nysan.com

Nysan Fax Cover Sheet

Attn: Michael Lennon
From: Kevin Ward
Date: Thursday, March 13, 2003
Page: 1 of 4
Subject: Atlanta Hilton

Hi Michael,

Here are the preliminary shop drawings showing the spring hold box for the sloped windows. The hold down box will be attached to the shade tracks with a hidden fastener (probably silicone). The chosen spring will allow enough tension on the chain to keep it taut when not in use, but will not be too tensile which will ensure easy operation without having to pull very hard on the chain to make it work.

We of course haven't produced something along this line, and in-shop testing may require some minor adjustments to the spring type and / or hold down box length. The box will be made from the same material as the tracks, so there should be no visual oddities of incorporating it into the channels. Installation will be very simple.

Some bracket details have required some changes due to this design. The new bracket size required will be 4.000" x 4.625".

Please contact me with any questions or comments you may have.

Thank You,

Kevin Ward

(403) 569-4531

SUNRISER CHAIN OPERATED BRACKET
MOUNTED ON SLOPED

1.75" 1.75" ALUMINUM TRACK

FABRIC PANEL

90 LB TEST STAINLESS STEEL
CHAIN

FABRIC PANEL

CHAIN HOLD DOWN BOX

3302.00mm (130.000")

1 SUNRISER CHAIN OPERATED SHADE

NYSAN
SHADING
SYSTEMS
LTD.

229 33RD STREET NE, CALGARY AB,
CANADA PHONE (403)569-4551

NYSAN
SHOP DRAWINGS


ATLANTA HILTON
SUNRISER CHAIN OPERATOR
MOUNTED ON SLOPED

scale
1:16

drawn
GABE
date
13/02/03

rester order no.
N/A

drawing no.
SMS-01

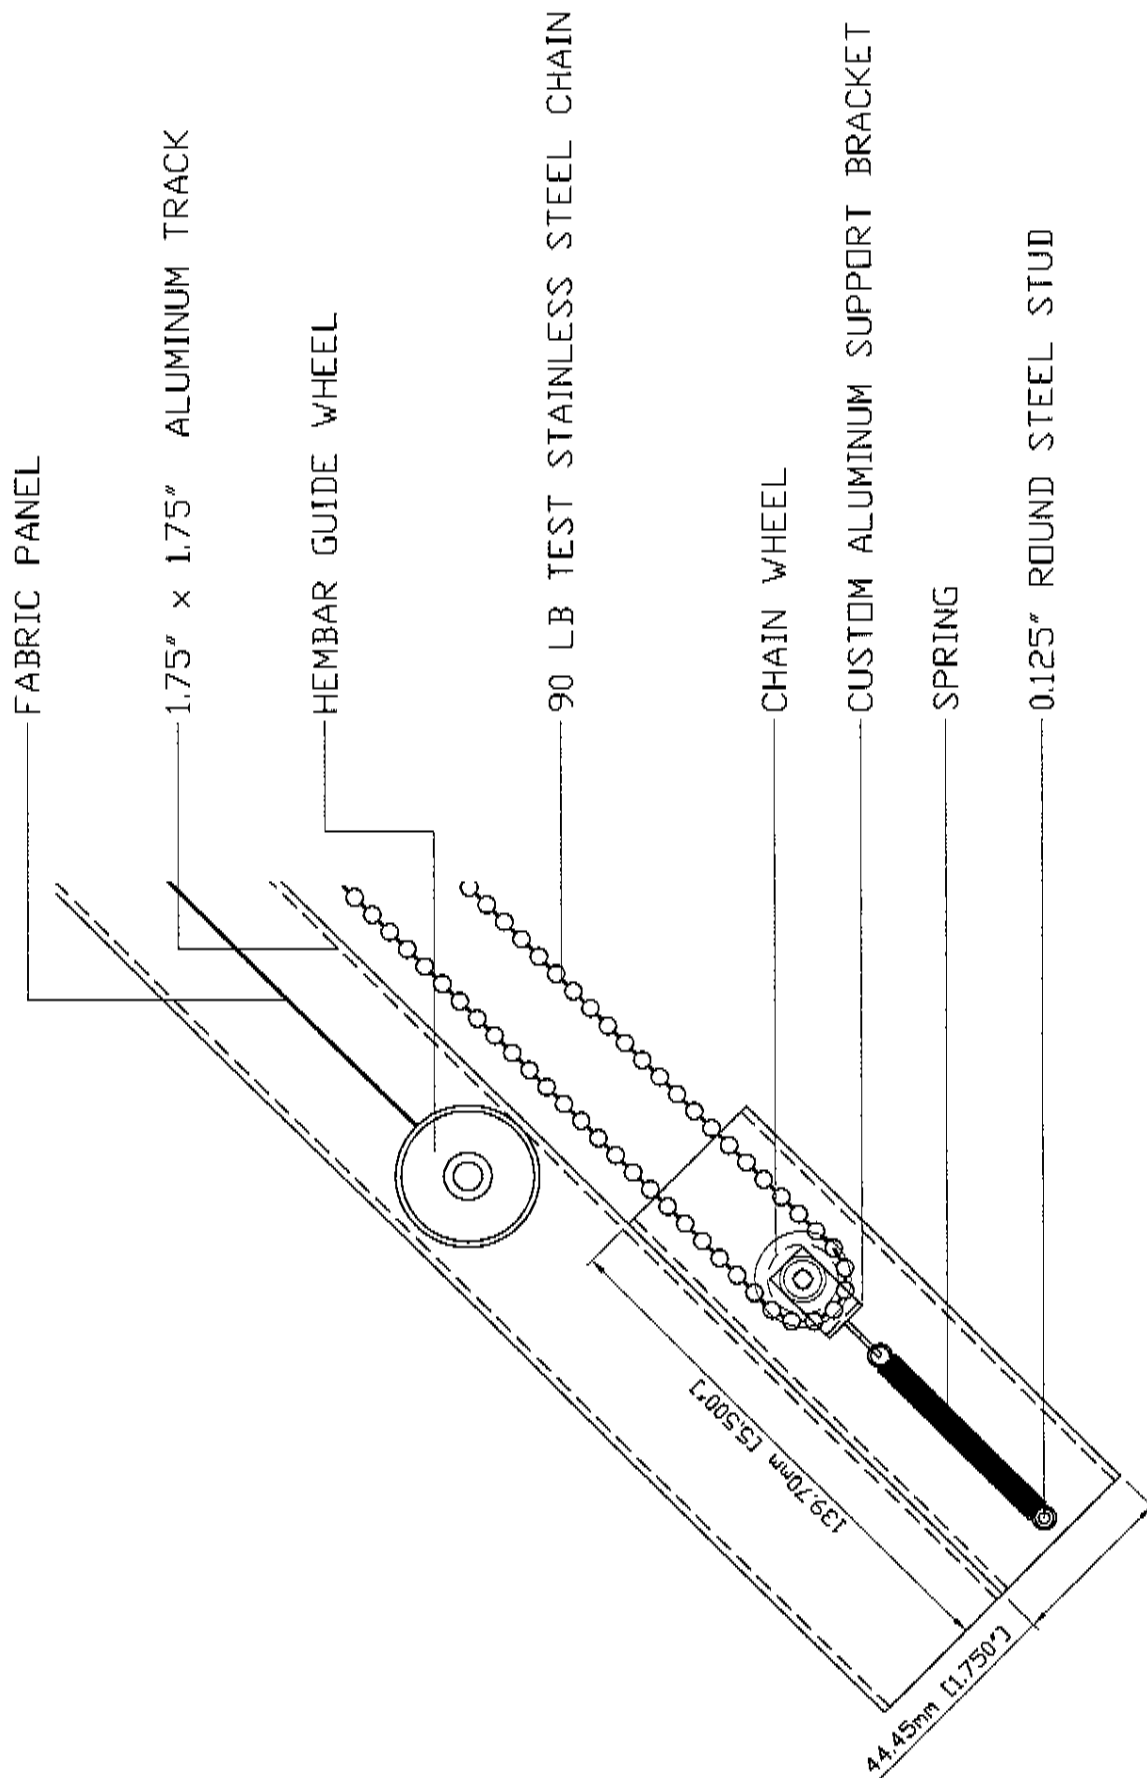

1 CHAIN HOLD-DOWN SYSTEM

NYSAN
SHADING
SYSTEMS
LTD.

229 33RD STREET NE, CALGARY AB,
CANADA PHONE (403) 569-4551

NYSAN
SHOP DRAWINGS

ATLANTA HILTON
CHAIN
HOLD DOWN SYSTEM

Scale
1:2

Drawn
GABE

Date


13/02/03

Master order no.

N/A

Drawing no.

MV-01

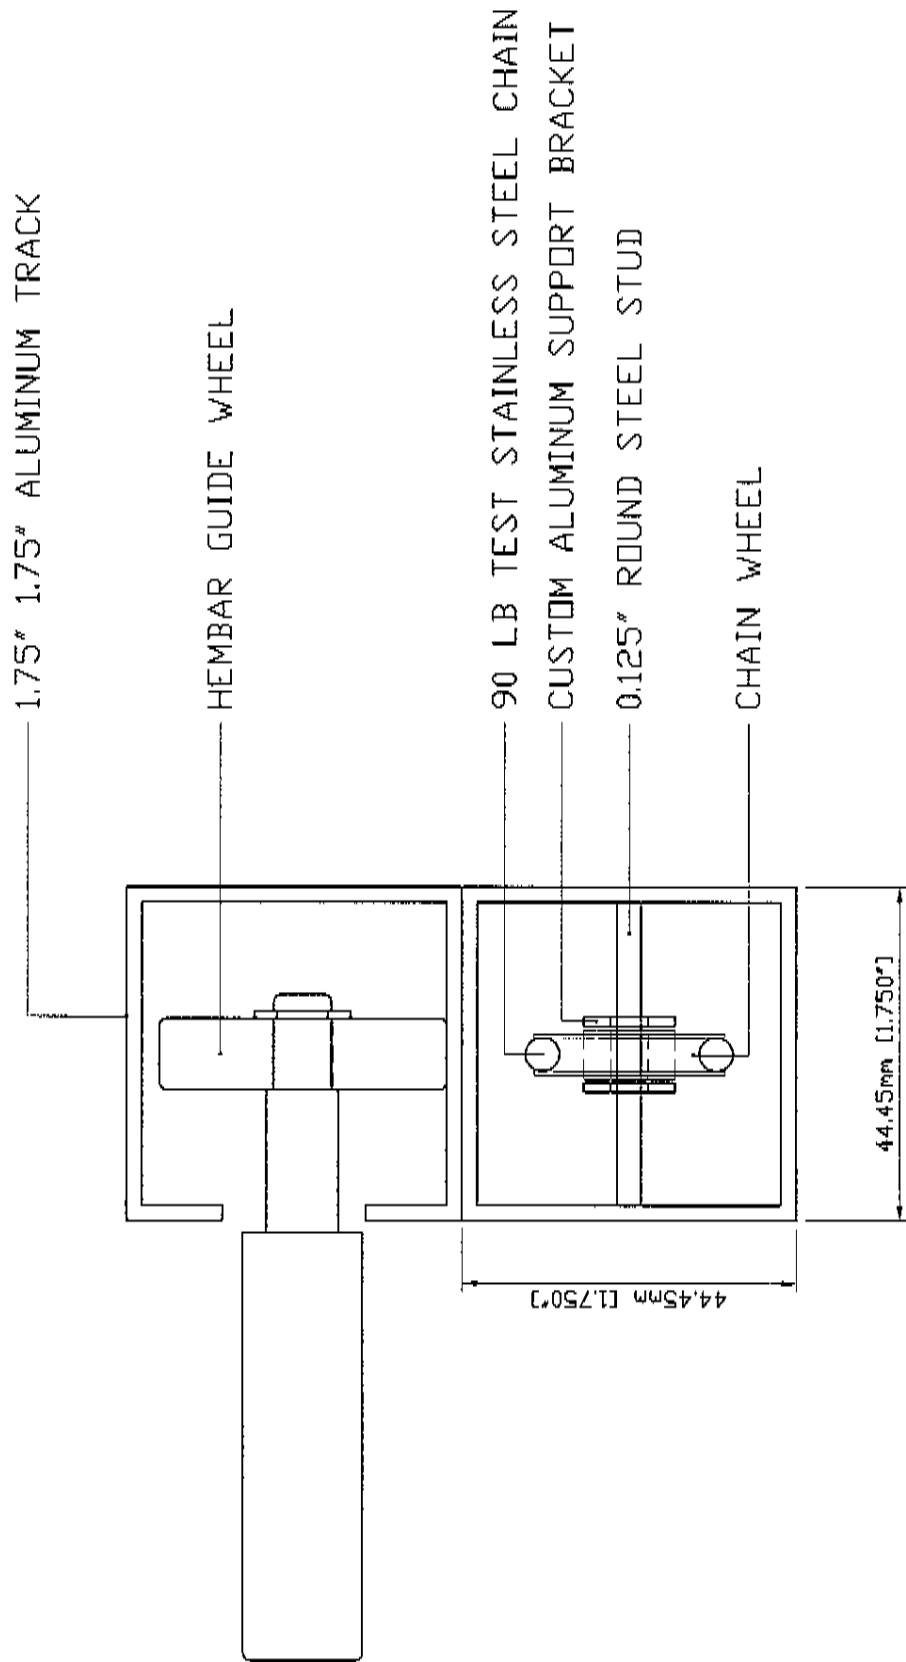

1 CHAIN HOLD DOWN SYSTEM- FRONT VIEW

NYSAN SHADING SYSTEMS LTD.	229 33RD STREET NE, CALGARY AB, CANADA PHONE (403)569-4551	Scale 1:1	Drawn GABE
	NYSAN SHOP DRAWINGS ATLANTA HILTON CHAIN HOLD DOWN SYSTEM- FRONT VIEW		Date 13/02/03
			Master order no. N/A
			Drawing no. FV-01